
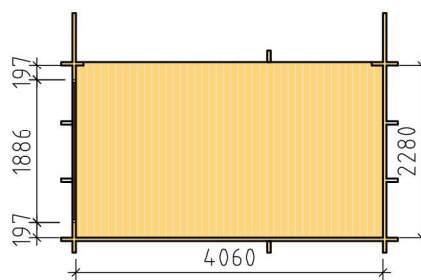
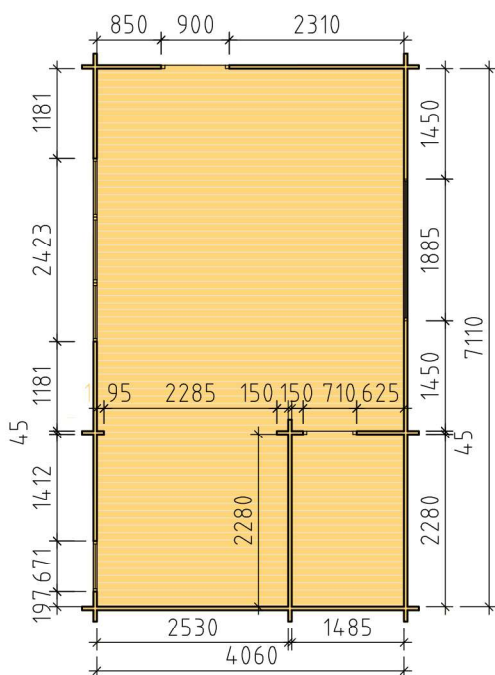
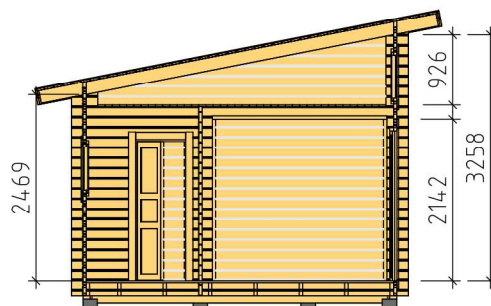


BASECO

Ammarnäsvägen 924 31 Sorsele
Tel: 0952-55010
Fax: 0952-10643
Mail: fritid@baseco.se

Stensund stuga 30m² med loft
Skala 1:100

Sida 1:2

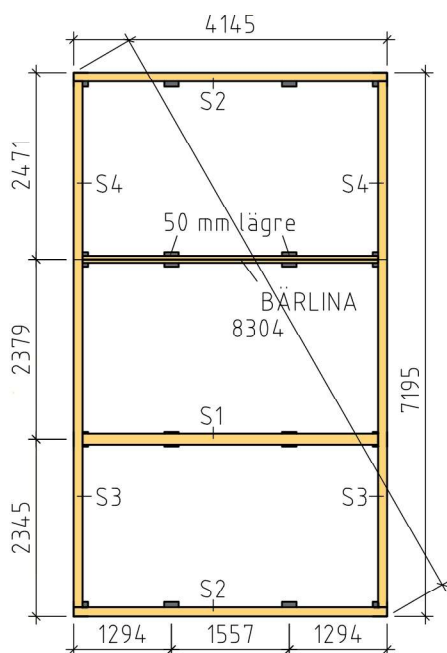

LOFT



BASECO

Ammarnäsvägen 924 31 Sorsele
 Tel: 0952-55010
 Fax: 0952-10643
 Mail: fritid@baseco.se

Stensund stuga 30m² med loft
 Skala 1:100

Sida 2:2